


A1 STUCCO WALL @ EXISTING STAIR WELL
SCALE: 1/4"=1'-0"

A3 WEST CMU WALL WITH BRICK FACE
SCALE: 1/4"=1'-0"

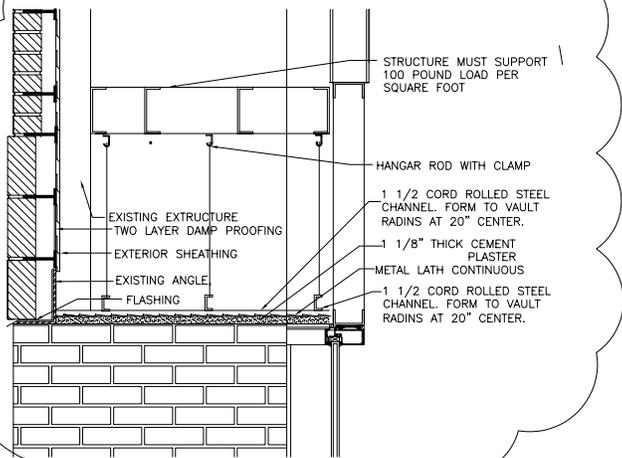

GENERAL NOTE:

1. 5/8" GYP. BOARD, INSULATION, INTERIOR PARTITION, CEILING AND ROOF ARE NOT INCLUDED IN THIS CONTRACT. USE ONLY FOR REFERENCES
2. FIELD VERIFY ALL EXISTING FLOOR LEVELS

B6 STUCCO SOFFIT AT WINDOW 01
SCALE: 1/2"=1'-0"



NATEX
CORPORATION
ARCHITECTS
2500 WILCREST, SUITE 300
HOUSTON, TEXAS 77042
TELEPHONE: 713-975-9525
FAX: 713-780-7824

SHEET NO: A-401 EXTERIOR WALL SECTIONS

PROJECT : FIRE STATION 20
ADDRESS : 6902 NAVIGATION
HOUSTON, TEXAS 77011

WBS No:
ADDENDUM No: 01
DATE: MAY 11, 2009



CITY OF HOUSTON
GENERAL SERVICES
DEPARTMENT

SKETCH NO: 04