

ISSUE LOG

NO.	DATE	DESCRIPTION
△	6/3/08	CLIENT REVISIONS

CONSULTANT(S):

CLAUNCH & MILLER, INC.
 Engineering Consultants
 4635 Southwest Freeway, Suite 1000 • Houston, Texas 77027
 713-622-9264 • Fax: 713-622-9265 • www.claunchmiller.com

SEAL(S):



 INFRASTRUCTURE ASSOCIATES, INC.
 6117 RICHMOND AVENUE, SUITE 100
 HOUSTON, TEXAS 77057
 (713) 622-0120 PH (713) 622-0557 FAX
 WWW.IAHOUSTON.COM

PROJECT NAME:
**HOUSTON-PIERCE ELEVATED
 AND LOT "C" PARKING LOT
 IMPROVEMENTS**


CITY OF HOUSTON
 GENERAL SERVICES
 DEPARTMENT

REVIEWED:
 PROGRAM MANAGER _____ SPONSORING DEPARTMENT _____
 PROJECT MANAGER _____

TO ARRANGE FOR LINES TO BE TURNED OFF OR MOVED, CALL
 CENTERPOINT AT 713-207-7777.
 PRIVATE UTILITY LINES SHOWN
 AT LEAST 48 HOURS BEFORE EXCAVATING IN STREET R.O.W. OR
 EASEMENTS CALL THE LONE STAR NOTIFICATION 713-223-4567.

N/A Date: _____
 CenterPoint Energy/Electric Facilities
 (Approved only for creating underground ductlines, unless otherwise noted,
 Valid at time of review only.)
 _____ Date: _____
 SBC Approved for underground conduit facilities only.
 Signature valid for one year.
N/A Date: _____
 CenterPoint Energy/Gas Facilities
 (Gas service lines are not shown)


SHEET TITLE:
E-1.30

NOTE: CITY SIGNATURES VALID FOR ONE YEAR ONLY
 AFTER DATE OF SIGNATURES
CITY OF HOUSTON
 DEPARTMENT OF PUBLIC WORKS AND ENGINEERING
 WATER _____ TRAFFIC & TRANSPORTATION _____
 WASTEWATER _____ STORM WATER QUALITY _____
 STORM _____ FACILITIES _____


STREET & BRIDGE
 FILE NO: _____ FOR CITY OF HOUSTON USE ONLY

DRAWING SCALE
 HORZ : _____
 VERT : _____
 SHEET No: **27** OF 29

CITY DWG. NO.: _____ REVISED JAN 2006

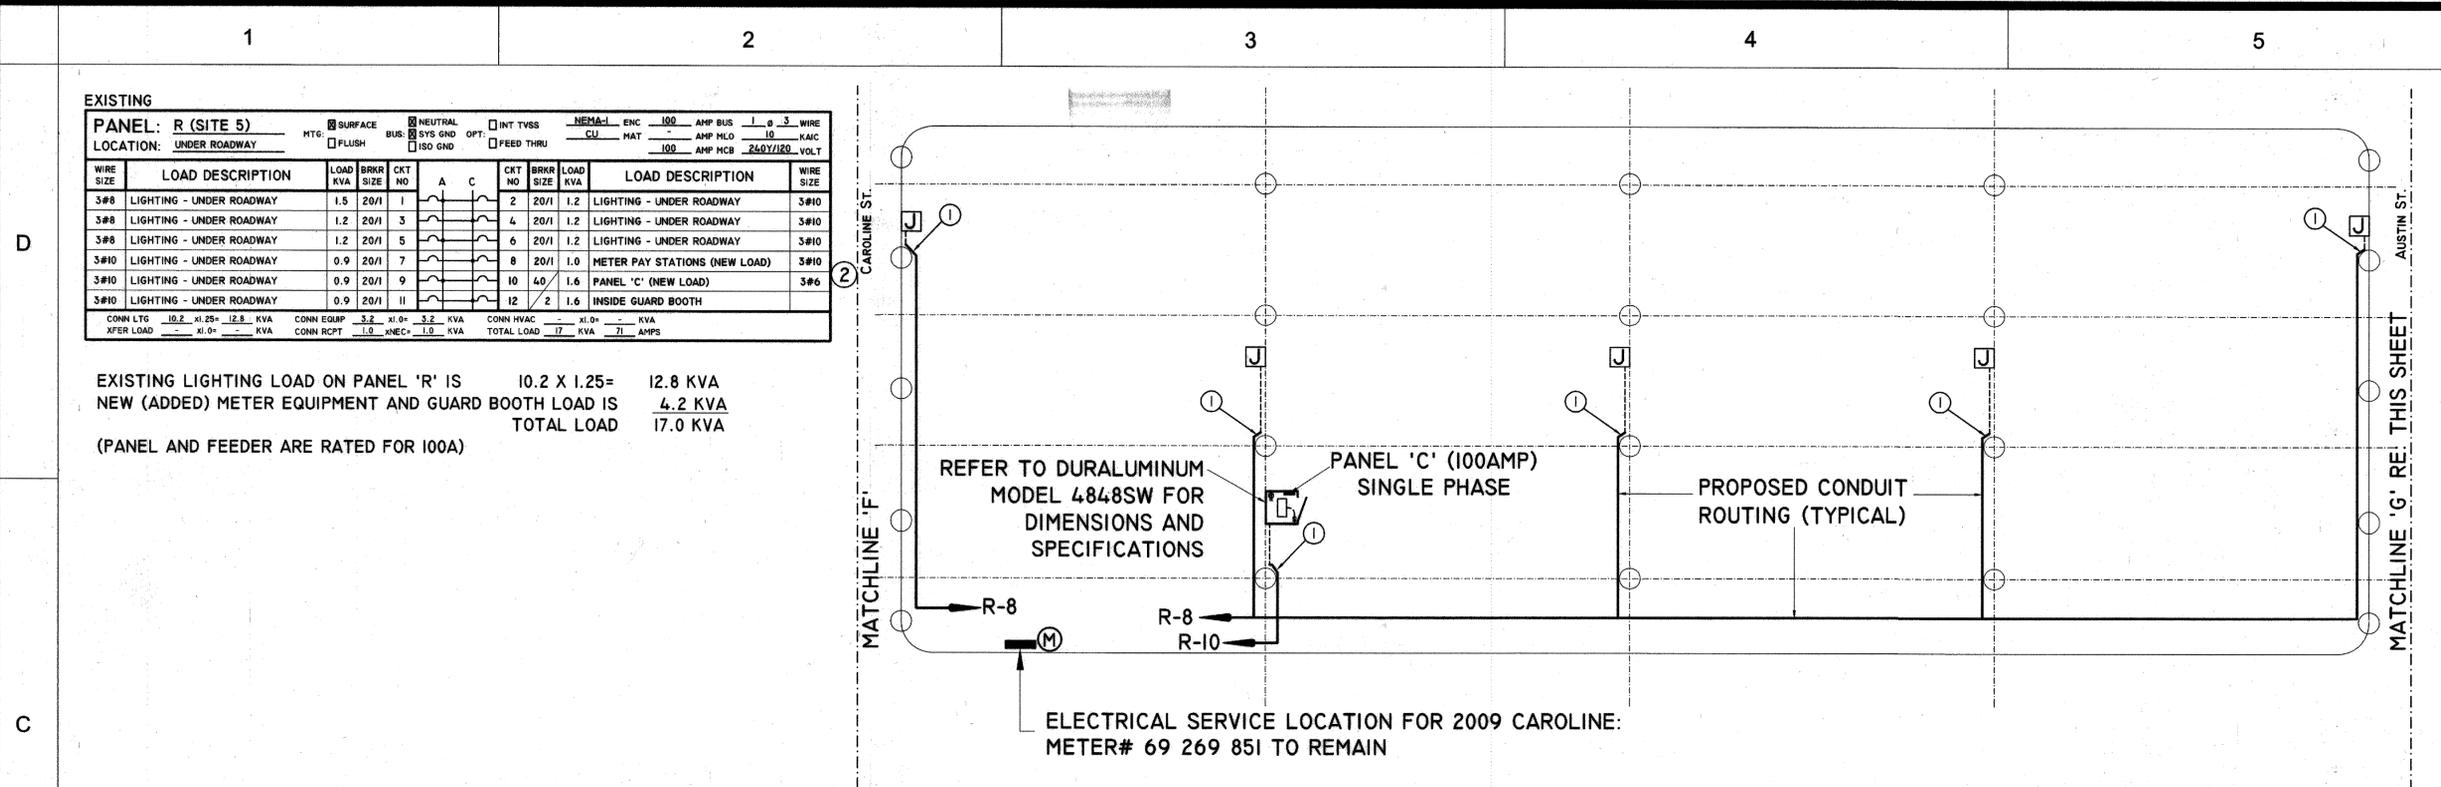

1 145 - CAROLINE ST. & AUSTIN ST. (SITE 5)
 SCALE: 1/16" = 1'-0"

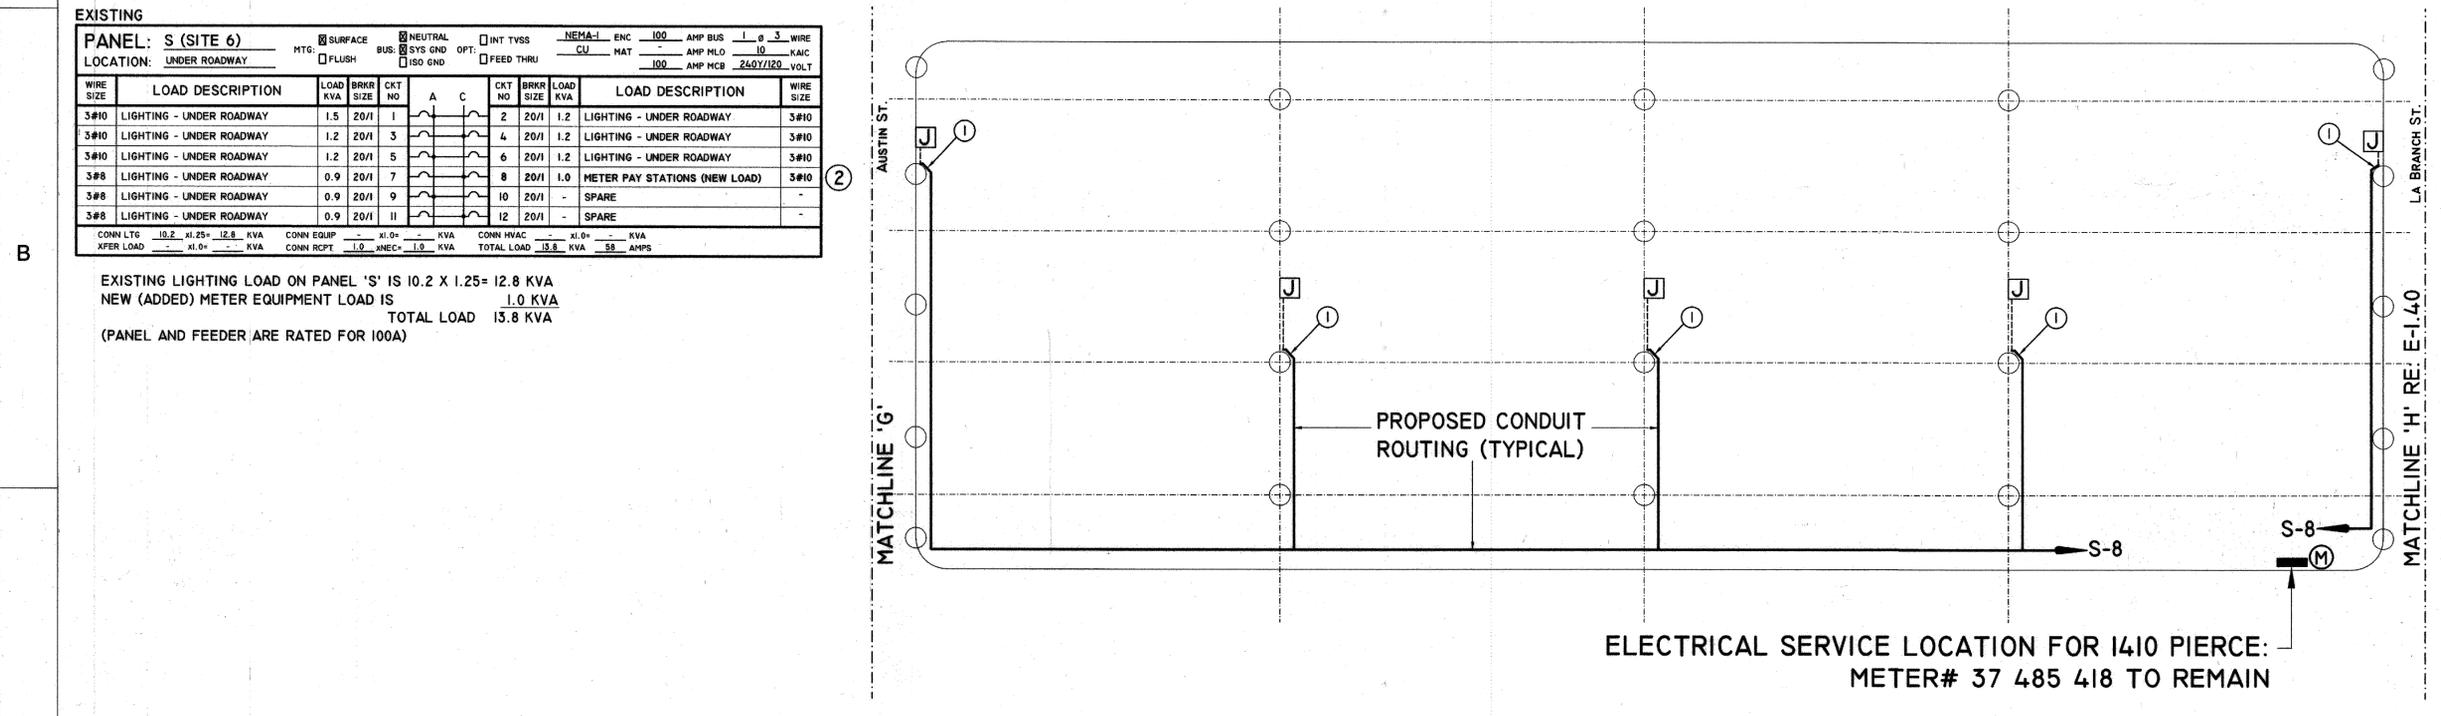

2 145 - AUSTIN ST. & LA BRANCH ST. (SITE 6)
 SCALE: 1/16" = 1'-0"

