

DOOR										FRAME				HARDWARE		NOTES
DOOR NO.	TYPE	SIZE	MATERIAL	GLAZING	MATERIAL	DETAIL	FIRE RATING	SET NO.	KEYSIDE RM NO.							
		WD HGT	THK			HEAD	JAMB	SILL								
101A	D	FIELD VERIFY	1-3/4"	ALUM. ANODIZED	TEMPERED	ALUM. ANODIZED		A4/A-605	NON RATED	01	OUTSIDE ENTRANCE	USE SAME HARDWARE AS DOOR 101B				
101B	A	RE: DOOR TYPE	1-3/4"	ALUM. ANODIZED	TEMPERED	C4/A-605	A2/A-605	A4/A-605	NON RATED		OUTSIDE ENTRANCE	RE: TYPE FOR FRAME DIMENSIONS				
101C	C	RE: DOOR TYPE	1-3/4"	ALUM. ANODIZED	TEMPERED	C1/A-605	B1/A-605	A4/A-605	NON RATED		OUTSIDE ENTRANCE	USE SAME HARDWARE AS DOOR 101B				
105A	B1	FIELD VERIFY	1-3/4"	HOLLOW METAL PAINTED		HOLLOW METAL PAINTED			NON RATED		OUTSIDE	USE SAME HARDWARE AS DOOR 204A				
101E									NON RATED		EXISTING	EXISTING TO REMAIN IN SAME LOCATION				
204A	B	3'-0" 7'-0"	1-3/4"	HOLLOW METAL PAINTED		HOLLOW METAL PAINTED	B5/A-605	A5/A-605	NON RATED							


PROVIDE ALTERNATE PRICE FOR REPLACING EXISTING DOORS AND WINDOWS, MATCHING EXISTING DIMENSION AND MATERIALS.
 PROVIDE PRICE TO REINSTALL ALL EXISTING DOORS AND WINDOWS.

GLAZING: U FACTOR OF 0.58, SHGC 0.3


WINDOW SCHEDULE						
MARK	SIZE	TYPE	MATERIAL	GLAZING	NOTES	
	WIDTH HEIGHT					
01	FIELD VERIFY	B	ANODIZED ALUM. FRAME	DOUBLE PANEL INSULATED		
02	9'-0" 14'-4"	C	ANODIZED ALUM. FRAME	DOUBLE PANEL INSULATED		
04	4'-0" 5'-11"	A	ANODIZED ALUM. FRAME	DOUBLE PANEL INSULATED		OPERABLE
05	4'-0" 5'-11"	A	ANODIZED ALUM. FRAME	DOUBLE PANEL INSULATED		OPERABLE

PROVIDE ALTERNATE PRICE FOR REPLACING EXISTING DOORS AND WINDOWS, MATCHING EXISTING DIMENSION AND MATERIALS.
 PROVIDE PRICE TO REINSTALL ALL EXISTING DOORS AND WINDOWS.


GLAZING: 1" INSULATED U FACTOR OF 0.58, SHGC OF 0.3

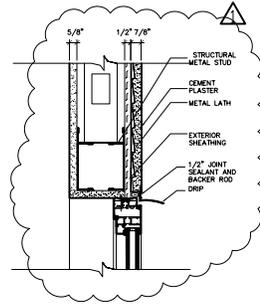


C1 HEAD DETAIL
 SCALE: 3/4" = 1'-0"

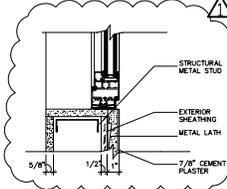


A1 JAMB DETAIL
 SCALE: 3/4" = 1'-0"

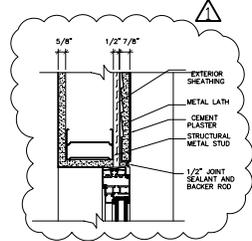

B1 JAMB DETAIL
 SCALE: 3/4" = 1'-0"

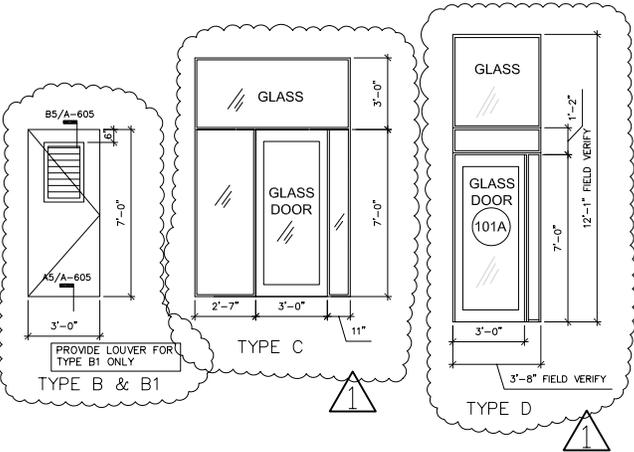

E5 DOORTYPES
 SCALE: 1/8" = 1'-0"

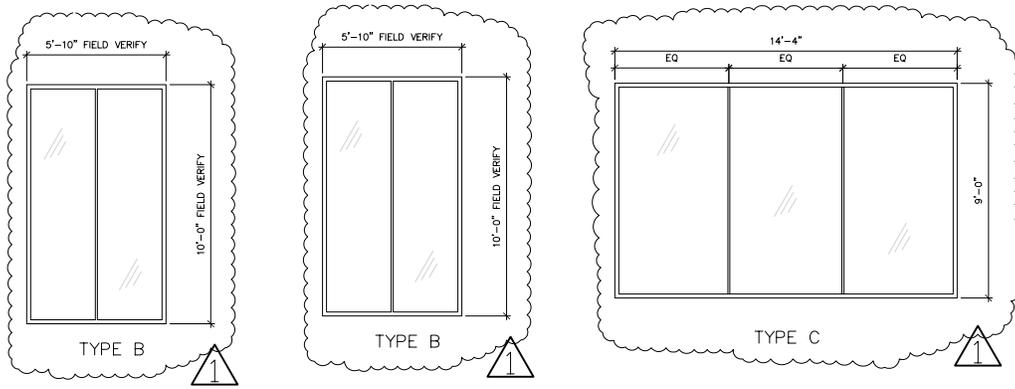

D5 WINDOW TYPES
 SCALE: 1/8" = 1'-0"



SHEET NO: A-605 DOOR AND WIN. SCH.

PROJECT : FIRE STATION 20
 ADDRESS : 6902 NAVIGATION
 HOUSTON, TEXAS 77011

WBS No:
 ADDENDUM No: 01
 DATE: MAY 11, 2009



CITY OF HOUSTON
 GENERAL SERVICES DEPARTMENT

SKETCH NO: 06