




1 VERTICAL BRACE ELEVATION AND COLUMN PLANS  
SCALE: 1/4"=1'-0"

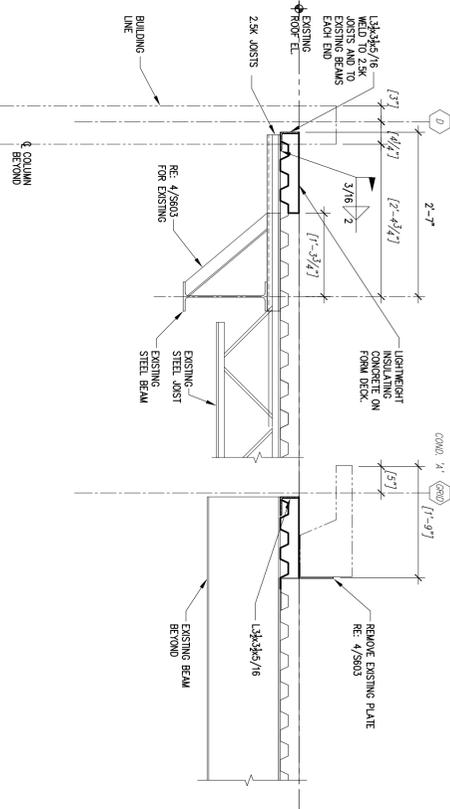


6 SECTION  
SCALE: 3/4"=1'-0"

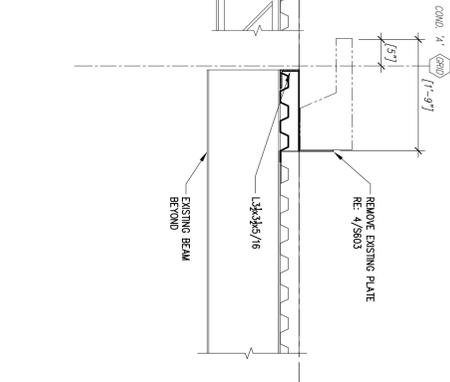


7 SECTION  
SCALE: 3/4"=1'-0"

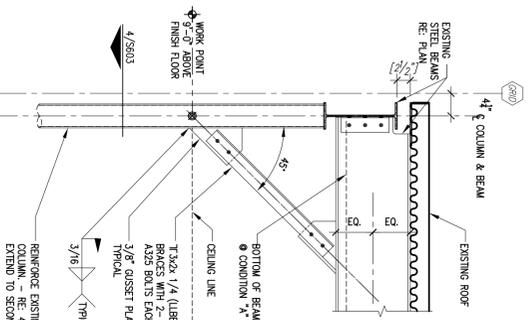


2 ELEVATION EXTERIOR KNEE BRACE  
CONDITION "A" AS NOTED  
SCALE: 3/4"=1'-0"

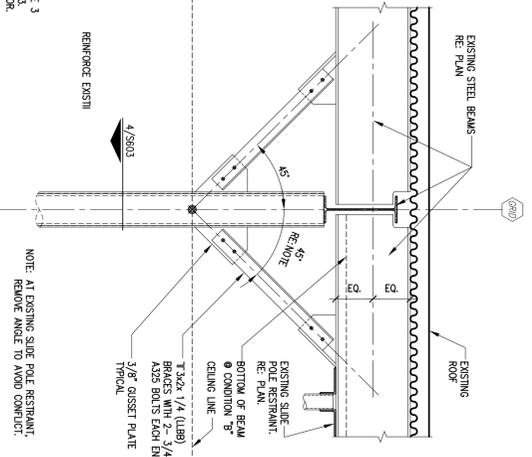

3 ELEVATION INTERIOR KNEE BRACE  
CONDITION "A" & "B" AS NOTED  
SCALE: 3/4"=1'-0"

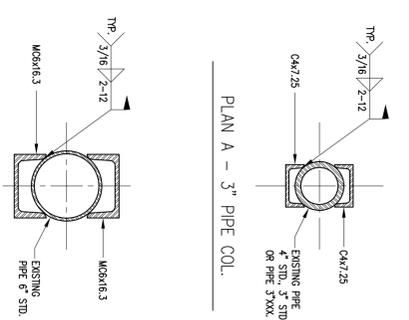

PLAN A - 3" PIPE COL.  
PLAN B - 6" PIPE COL.

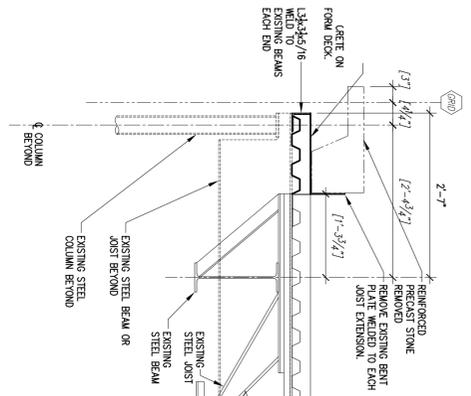


5 SECTION  
SCALE: 3/4"=1'-0"

ISSUE LOG	
NO.	DATE DESCRIPTION
1	04/07/09 ISSUE FOR BID
2	04/07/09 ISSUE FOR PERMIT
3	
4	
5	
6	



**NATEX CORPORATION ARCHITECTS**  
2600 WILCREST SUITE 300  
HOUSTON, TEXAS 77042  
TELEPHONE: 713-975-9525  
FAX: 713-780-7824

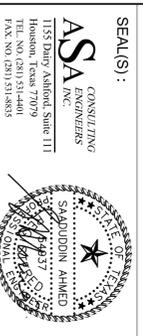

PROJECT NAME: **FIRE STATION 20 RENOVATIONS**  
HOUSTON, TEXAS



**CITY OF HOUSTON**  
GENERAL SERVICES DEPARTMENT

REVIEWED: \_\_\_\_\_  
PROGRAM MANAGER \_\_\_\_\_  
PROJECT MANAGER \_\_\_\_\_  
OTHER APPROVALS: \_\_\_\_\_

WATER ENGINEERING: TRAFFIC AND TRANSPORTATION  
WASTEWATER ENGINEERING: STREET, BRIDGE & ROW ENGINEERING  
STORMWATER ENGINEERING: PLANNING & DEVELOPMENT  
CIVIL ENGINEERS: \_\_\_\_\_  
DIRECTOR, DEPT. OF PUBLIC WORKS & ENGINEERING: \_\_\_\_\_

DATE: 04/07/09  
W.B.S. No.: D-0000000-0000-0  
SCALE: AS SHOWN  
DRAWN BY: DL  
CHECKED BY: JL

SHEET TITLE: **FRAMING DETAILS**

SHEET NO.: **S603**  
2 OF SHEETS

CITY DWG. NO.: