




LEGEND

 DEMOLISH CONCRETE

 SREPAIR

NOTE: EXISTING IS DIMES @ 37' O.C. ALONG PERIMETER WALLS TO BE CONFIRMED AND SKIMMED BY CONTRACTOR. DIMES @ 37' DIMENSION OF ANY MISSING OR DAMAGED DIMES.

DEMOLITION PLAN

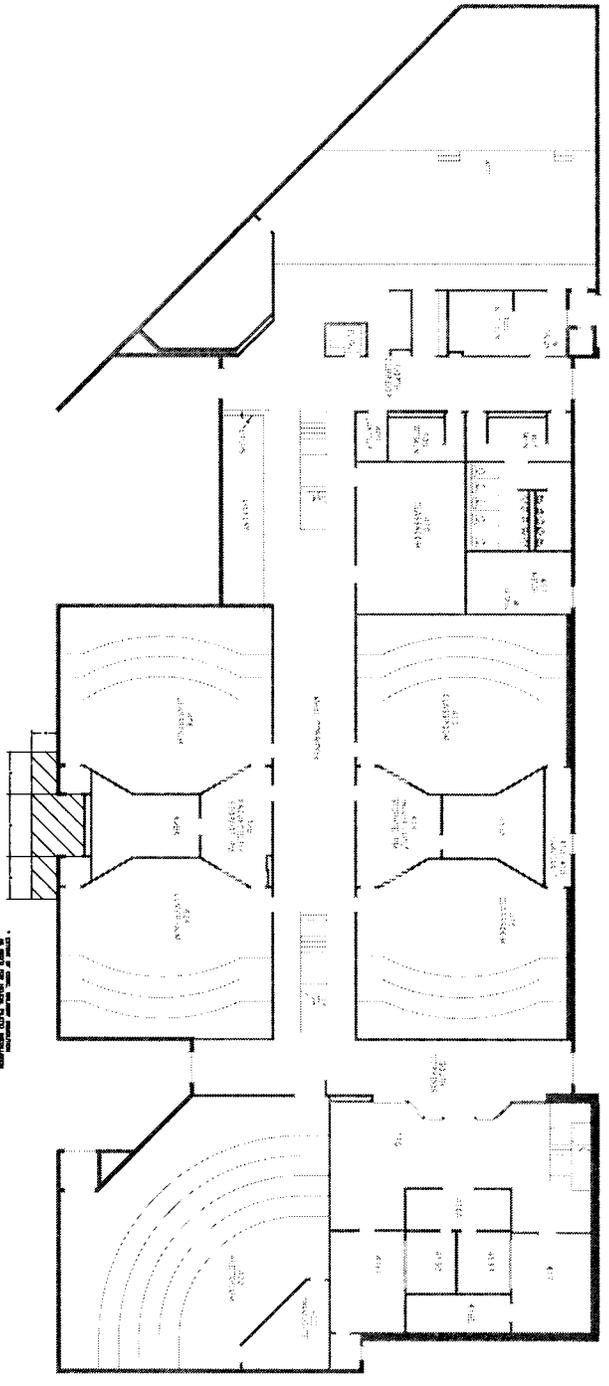


ISSUE LOG

NO.	DATE	DESCRIPTION
1	10-4-2012	PERMIT

CONSULTANT:
 CSR Consulting, L.P.
 11210 Shepherdway Dr., 4th 202
 Houston, Texas 77036
 Phone: 281-478-1110
 Fax: 281-478-2115
 TBE# Firm No. 4586

ENGINEER

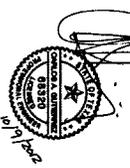

PROJECT NAME:
 Houston Police Academy
 Academic Building
 17000 Aldine Westfield Road
 Building 1D
 Houston, Texas 77073
 Foundation Repair

CITY OF HOUSTON
 GENERAL SERVICES
 DEPARTMENT

REVIEWED: _____

DATE: OCTOBER 10, 2012

SCALE: AS SHOWN

DRAWN BY: SAM

CHECKED BY: CAG





SHEET TITLE:
 DEMOLITION PLAN

SHEET NO.:
 S2.0

CONTRACT NO.:

FOUNDATION NOTES

1. EXISTING PIER BEAR AT R. BELOW GRADE. HELIX PILES SHALL BE INSTALLED AS CLOSE TO EXISTING BEAMS AS POSSIBLE. W'-OUT HITTING "W". FIELD PROBING OR EXCAVATION MAY BE NECESSARY TO LOCATE EXISTING PIERS.
2. WHERE NOTED, SWARTS OF EXISTING PIERS SHALL BE CUT OR BROKEN LOOSE FROM GRADE BEAMS AFTER GRADE BEAMS ARE BEARING ON HELIX PILES.
3. ELEVATE EXISTING GRADE BEAM AS NECESSARY TO REOBTAIN ORIGINAL VERTICAL ALIGNMENT. DO NOT OVER LIFT.

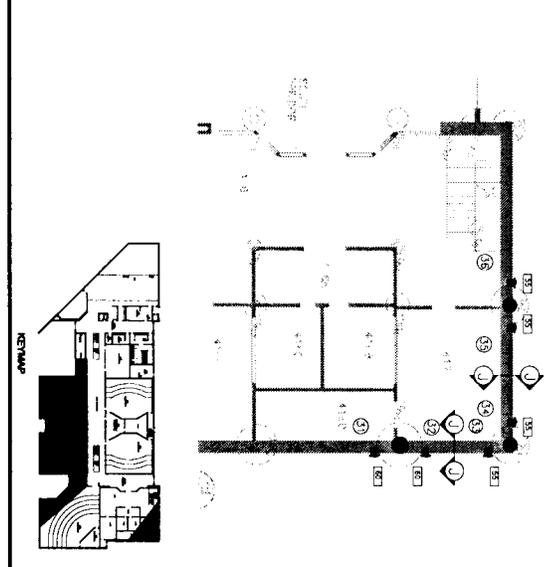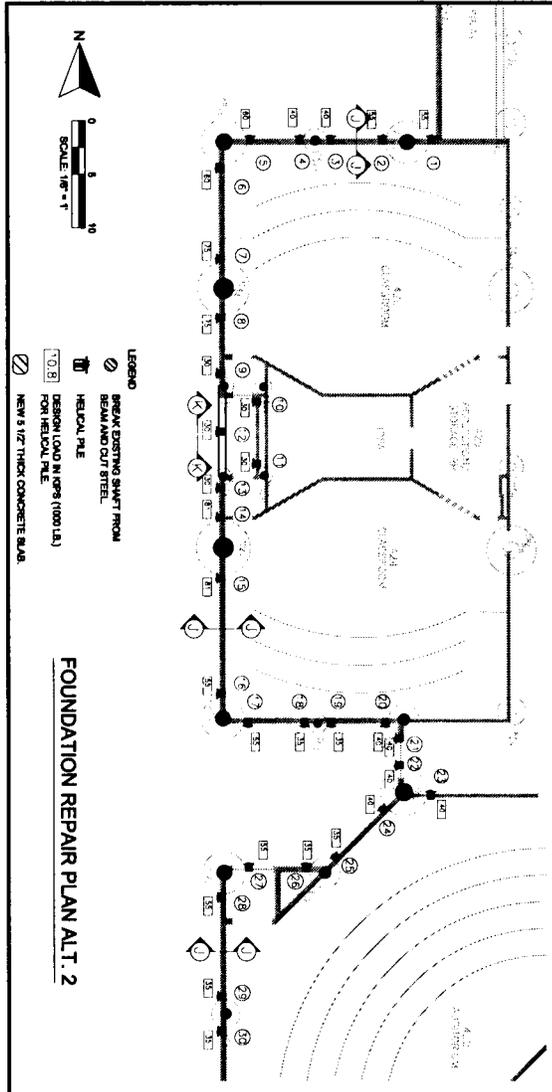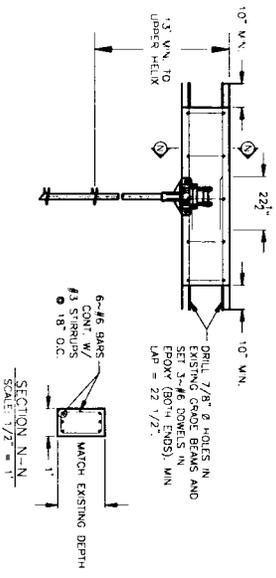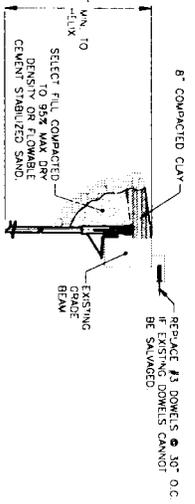


ISSUE LOG

NO.	DATE	DESCRIPTION
1	10-0-2012	PERMIT

CONSULTANT:
 GSE Consulting, LP, 202
 Houston, Texas 77005
 Phone: 832-973-2110
 TBE# Firm No. 4382

ENGINEER

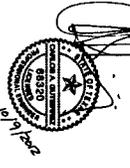

PROJECT NAME:
 Houston Police Academy
 Academic Building
 17000 Aldine Westfield Road
 Building D
 Houston, Texas 77073
 Foundation Repair

CITY OF HOUSTON
 GENERAL SERVICES
 DEPARTMENT

REVIEWED: _____

DATE: OCTOBER 10, 2012

SCALE: AS SHOWN

DRAWN BY: SMI

CHECKED BY: GMD

SHEET TITLE:
 FOUNDATION REPAIR PLAN

SHEET NO.:
 S3.0

CITY DWG. NO.: